



PRIZEMLJE

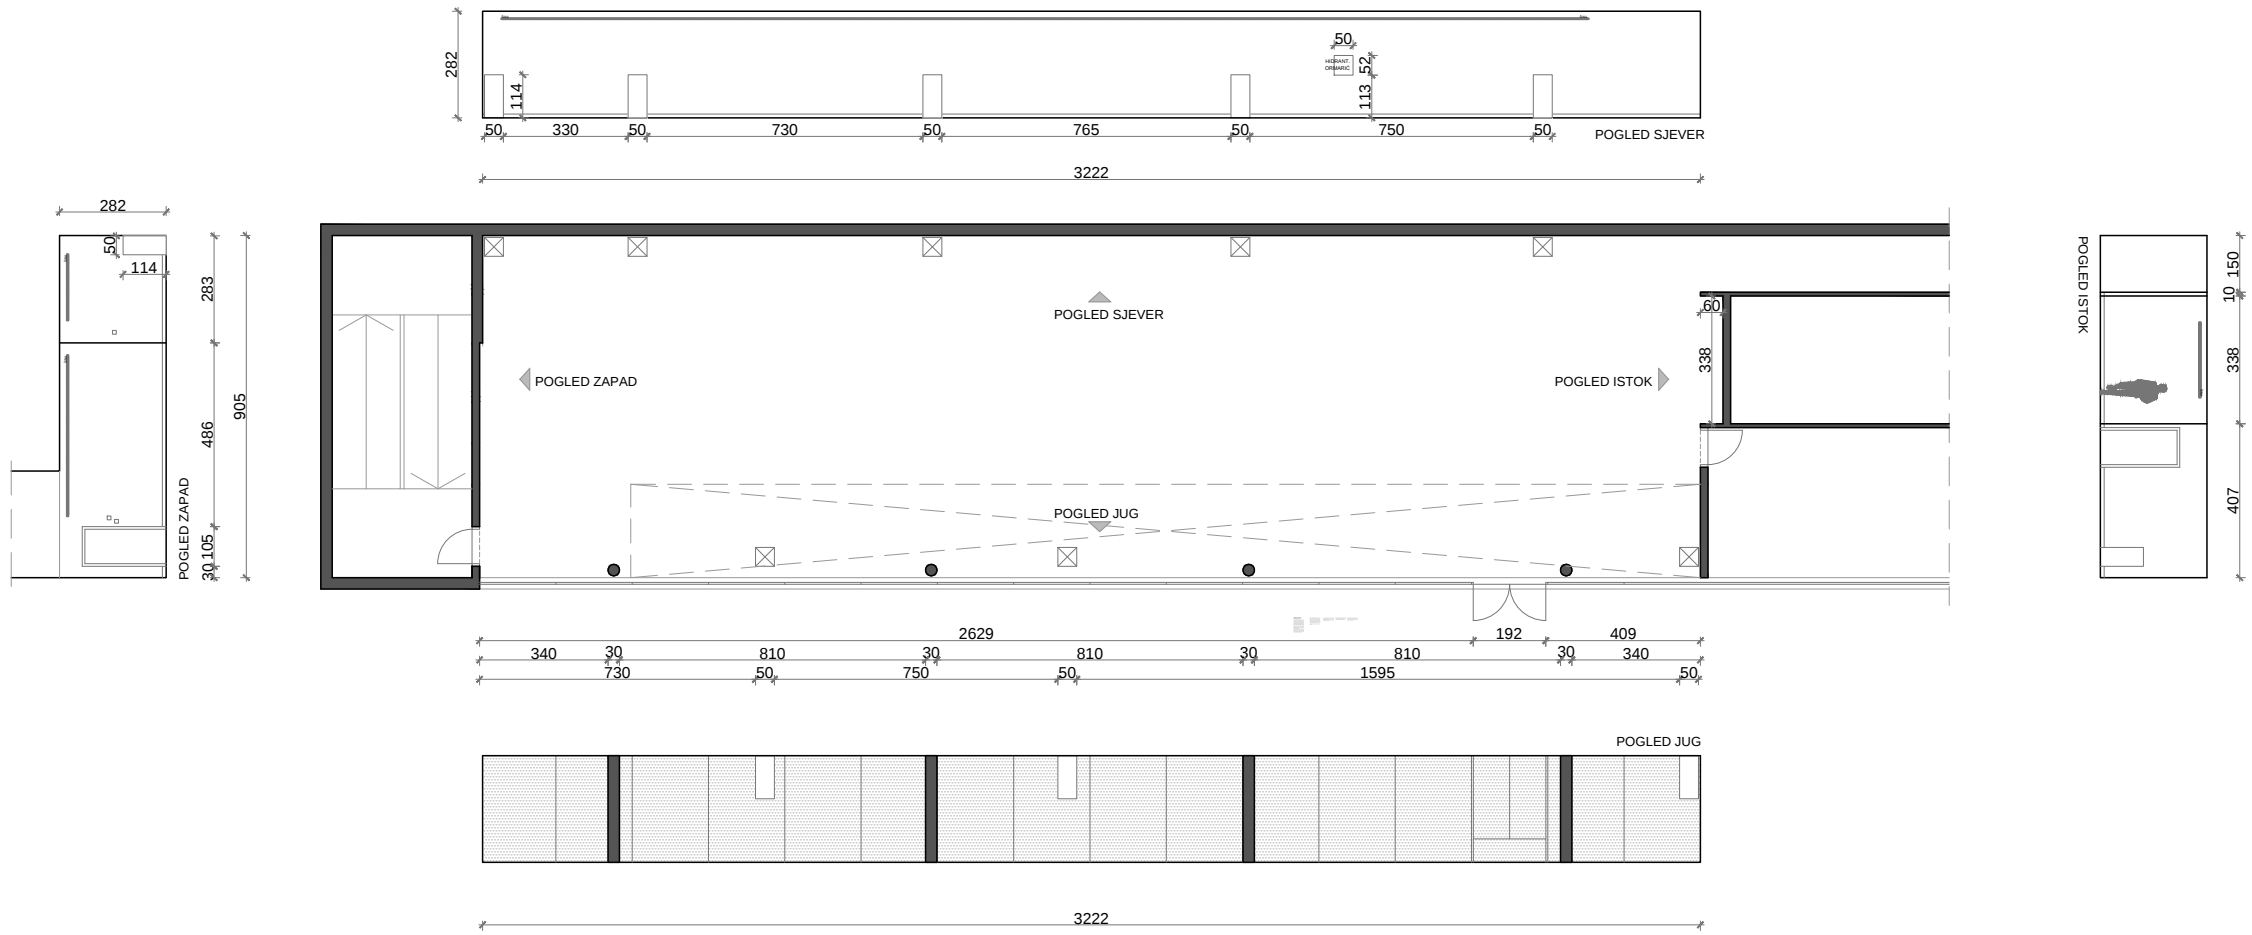

KAT

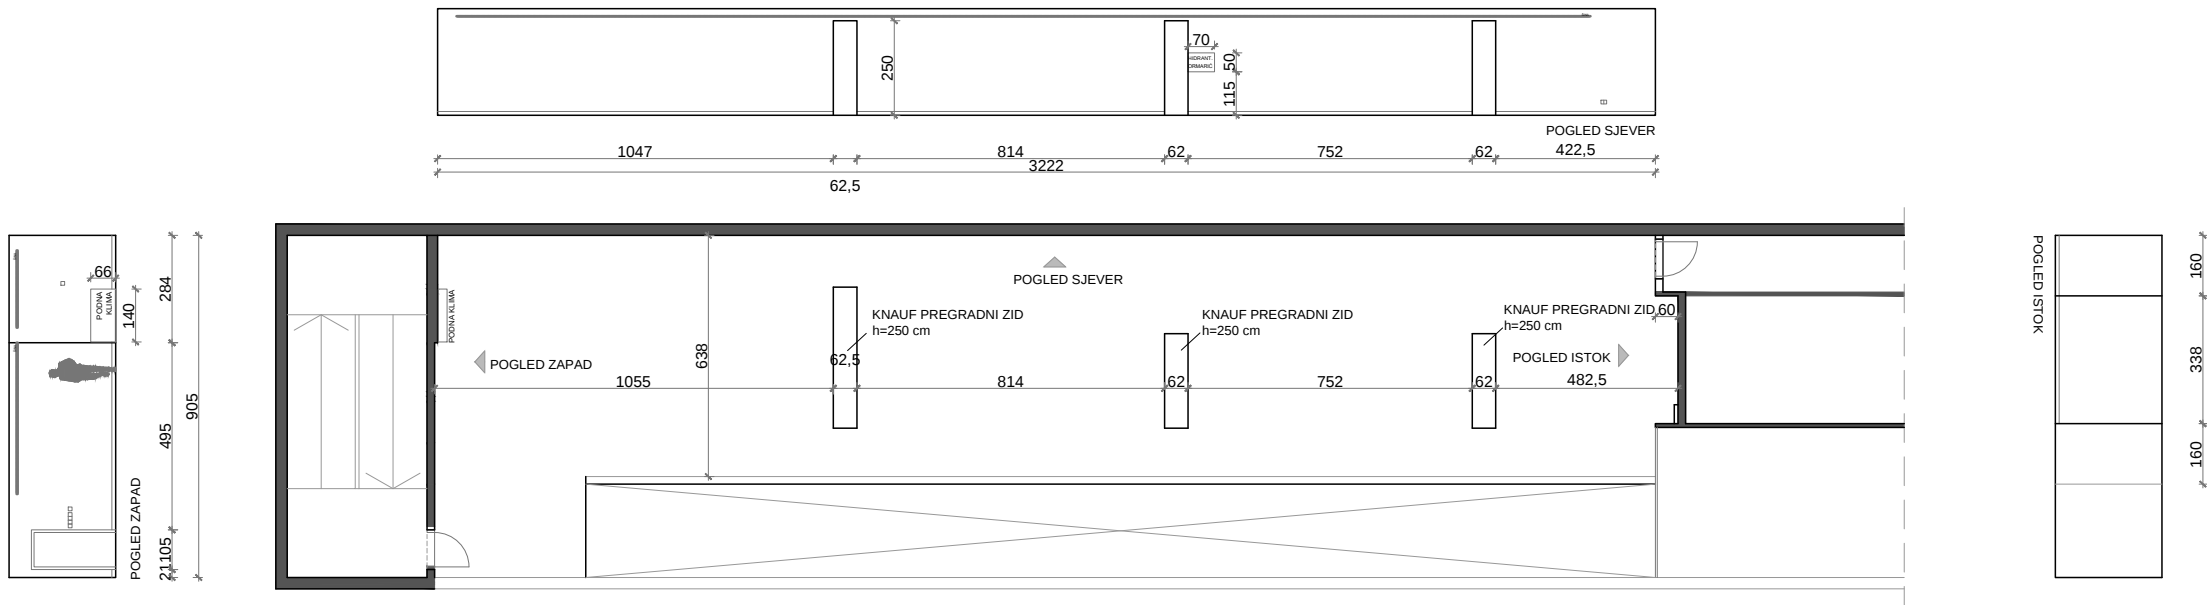

TLOCRT I POGLEDI  
PRIZEMLJA I KATA GALERIJE  
M 1:200